



KANALIZAČNÍ ŠACHTY
(dešťová kanalizace)

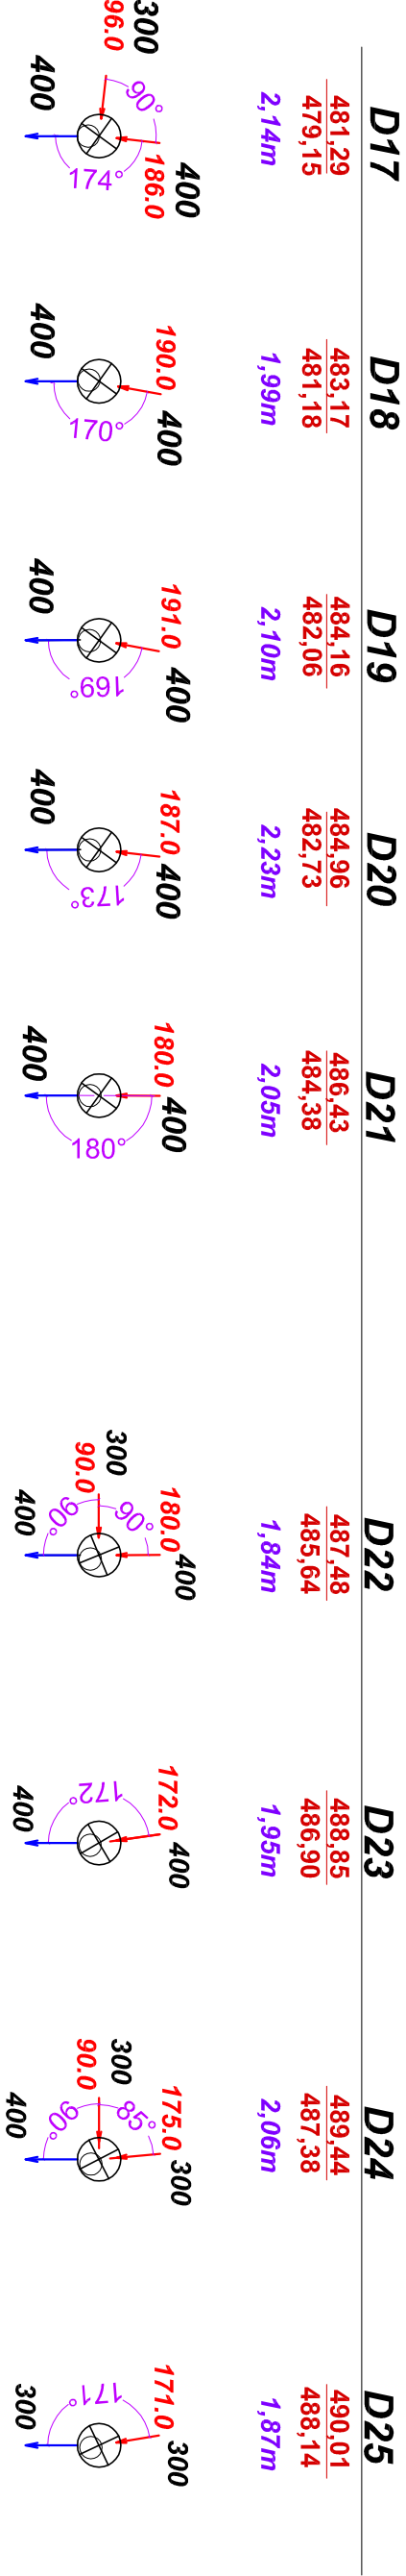

D26	D27	D28	D29	D30
<div><div>492,28 490,35 1,93m</div><div><div><div><div></div><div></div><div></div><div></div></div><div><div></div><div></div><div></div><div></div></div><div><div></div><div></div><div></div><div></div></div><div><div></div><div></div><div></div><div></div></div></div><div><div>180.0</div><div>300</div><div>300</div></div></div></div>	<div><div>495,38 493,45 1,93m</div><div><div><div><div></div><div></div><div></div><div></div></div><div><div></div><div></div><div></div><div></div></div><div><div></div><div></div><div></div><div></div></div><div><div></div><div></div><div></div><div></div></div></div><div><div>180</div><div>300</div><div>180.0</div></div></div></div>	<div><div>497,09 495,01 2,08m</div><div><div><div><div></div><div></div><div></div><div></div></div><div><div></div><div></div><div></div><div></div></div><div><div></div><div></div><div></div><div></div></div><div><div></div><div></div><div></div><div></div></div></div><div><div>180</div><div>300</div><div>180.0</div></div></div></div>	<div><div>499,87 497,86 2,01m</div><div><div><div><div></div><div></div><div></div><div></div></div><div><div></div><div></div><div></div><div></div></div><div><div></div><div></div><div></div><div></div></div><div><div></div><div></div><div></div><div></div></div></div><div><div>55</div><div>180.0</div><div>300</div></div></div></div>	<div><div>500,32 498,27 2,05m</div><div><div><div><div></div><div></div><div></div><div></div></div><div><div></div><div></div><div></div><div></div></div><div><div></div><div></div><div></div><div></div></div><div><div></div><div></div><div></div><div></div></div></div><div><div>124</div><div>124.0</div><div>300</div></div></div></div>

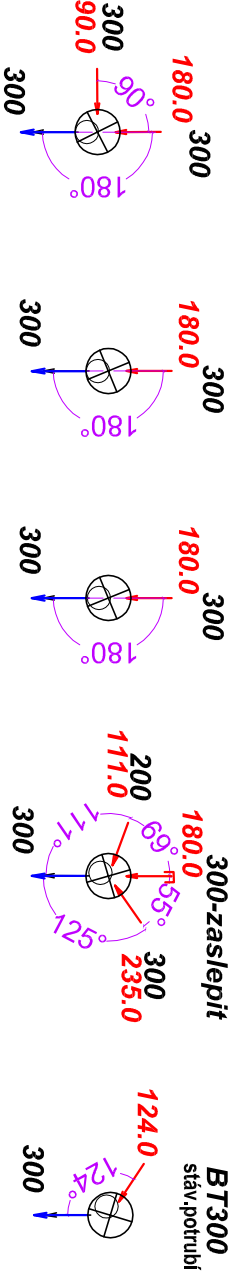

legenda:

180.0

481.18
479,51

300

1,28m

180.0

481.18

479,51

úhel

dimenze

výška šachty ode dna

poklop

dno šachty

šachta s umístěním výlezu

AKTUALIZACE			03 – 2017	
3. ETAPA			VL projekt	
NAVRHL	VYPRACOVAL	KRESLIL	Ing. Luboš JANIŠ MILEVSKO, Jiráskovo 836 tel. 383 809 225 info@vlprojekt.eu	
ODPOVĚDNÝ PROJEKTANT	Milan BALOUN			
VEDOUcí PROJEKTANT	Ing. Luboš JANIŠ			
OBEC	MILEVSKO	KRAJ	JIHOČESKÝ	
INVESTOR	MĚSTO MILEVSKO		DATUM	
	NÁM. E. BENEŠE 420, MILEVSKO 39901		11.2016	
AKCE OBNOVA KANALIZACE A VODOVODU ve ŠVERMOVĚ ul. v MILEVSKU – III. ETAPA			FORMAT	A1
1602/23, 1602/25, 1602/26, 1663/8, 1663/11, 1016/18, 1016/28, 1016/30, 1270/8, k.ú. MILEVSKO			MĚŘÍTKO	1:1000/1:100
OBSAH SO 02 – KANALIZACE DEŠŤOVÁ ŠACHTOVÁ DNA			ÚČEL	PDPS
			ČÍSLO VÝKRESU	DK.10